
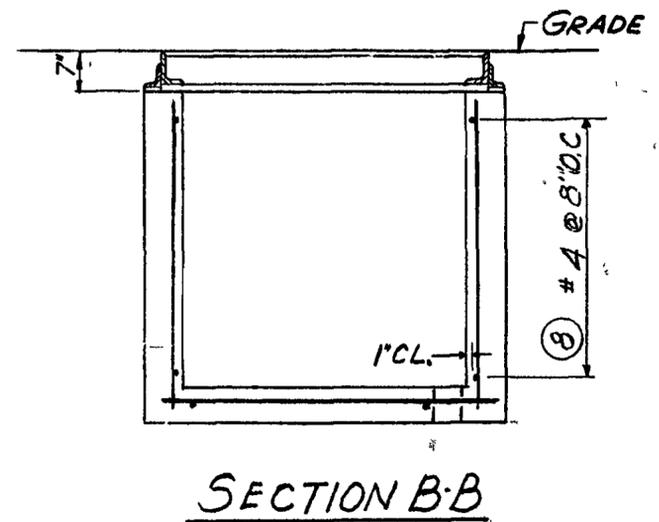
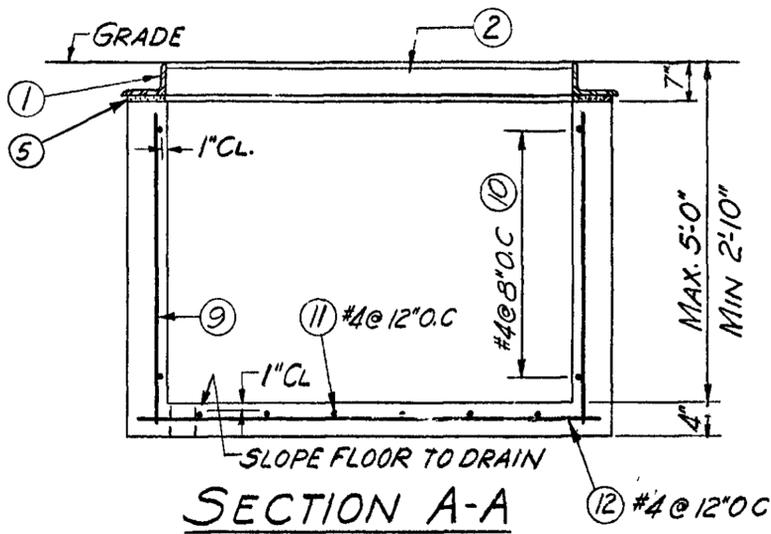
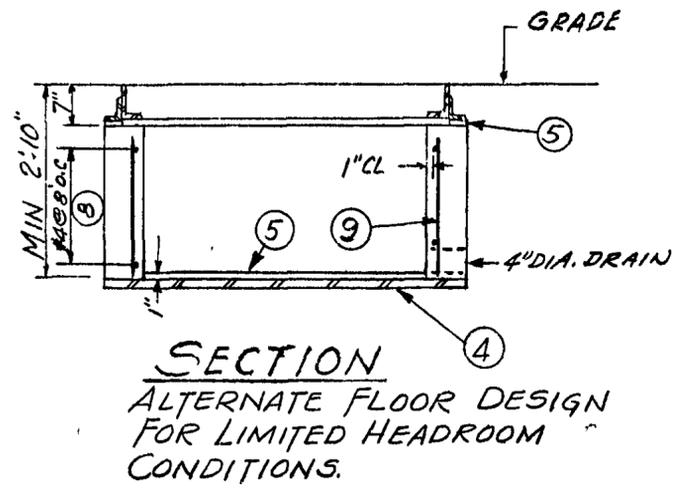


EO-9316-C

REVISIONS	
4/14/67	3
CHD STL GTGS (ITEM 2) TO SC. 4-6 STL COVER ADD. DRAIN	
M.P. 1-29-66	
4/17/67	4
CORRECTED STOCK NO. FOR FRAME & COVER.	
D.R. 6-14-67	
4/27/68	5
UPDATED SPECS. U.L. 9-16-74	
3/31/88	6
MADE OBSOLETE	
3-31-88	

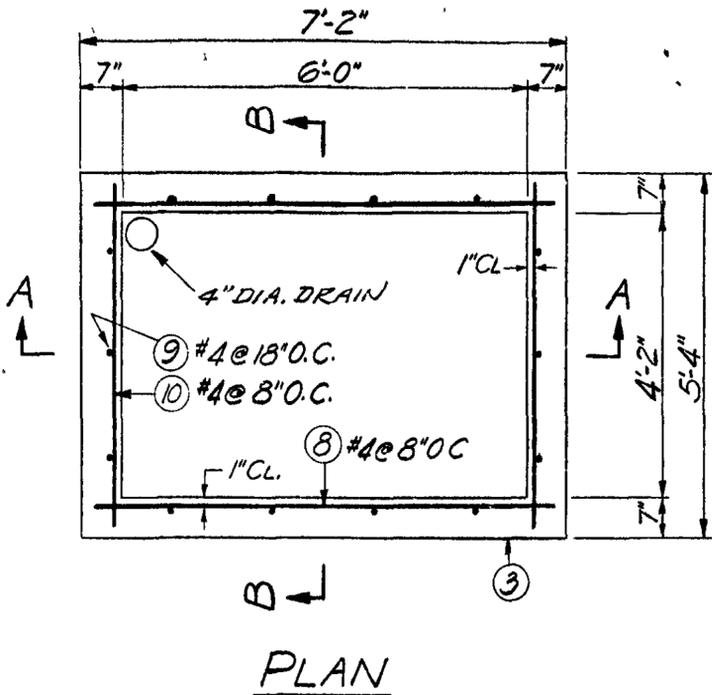

SPECIFICATIONS:

ALL REINFORCEMENT BARS SHALL BE #4 DEFORMED, BILLET STEEL AND SHALL CONFORM TO A.S.T.M. SPEC. DES. A-615, GRADE 40.
WIRE TIE ALL BARS AT CONTACT POINTS.
LAYOUT TO SPECIFY CONDUIT LOCATIONS.
REINFORCING BARS TO BE BENT AROUND OPENINGS WHERE REQUIRED.

NOTE - THIS TYPE OF BOX IS NON-STANDARD AND NOT FOR GENERAL USE. IT IS AUTHORIZED FOR USE ONLY ON SPECIAL APPLICATIONS, AT LOCATIONS WHERE SUBSURFACE CONDITIONS PREVENT THE OBTAINING OF THE FULL DEPTH REQUIRED FOR THE INSTALLATION OF A STANDARD BOX.

FIELD MANUALS NO. 11 SUBWAY CONSTRUCTION SECT 3 BOXES, MHS & VAULTS NO. 16 SERV. INSPECT. CONTROL SECT. 2 SERV. BOXES AND END BOXES NO. 17 SURVEY SECT 3 BOXES, MANHOLES & VAULTS NO. 4 SERV. INSTALL SECT. 2 BOXES, DISTRIBUTION AND SERV. CONSTR. STDS. MANUAL NO. 3 SECTION NO. 20, BOXES, DISTRIBUTION AND SERVICE

LIST 1

BILL OF MATERIAL.

ITEM	QUAN	DESCRIPTION	DWG. OR SPEC.	STOCK NO.
1	1	S-3 FRAME	EO-8835-B	003-2138
2	3	SC 4-6 STEEL COVER	EO-12428-B	003-6210

REINFORCEMENT SCHEDULE

ITEM	LOCATION	QUAN.	LENGTH	SHAPE
8	SIDE WALLS	AS REQ'D	6'-10"	STRAIGHT
9	ALL WALLS	14	VARIABLE	STRAIGHT
10	END WALLS	AS REQ'D	5'-0"	STRAIGHT
11	FLOOR	6	5'-0"	STRAIGHT
12	FLOOR	4	6'-10"	STRAIGHT

OBSOLETE

Date 3-31-88
SUPERSEDED BY EO-14819-C

FIELD CONSTRUCTED DISTRIBUTION BOX TYPE S-3C FOR SPECIAL APPLICATIONS

CIVIL ENGINEERING DEPT
CONSOLIDATED EDISON COMPANY OF N. Y., INC.
DATE 9-30-59
LAST REV. 3-31-88
DWG. NO. EO-9316-C REV. 6

M

2 5-25-66 CHD. TITLE, ADD NOTE RE NON-STD.

1 12-23-59 REMOVED WILD REQUIREMENT TO STL R. & ADD. UPDATES TO STL R.

NO DATE REVISIONS

FOR APPROVAL

DIV	SIGNATURE	DATE	DRAWN BY	DATE	CHECKED BY	DATE
22-Edw	[Signature]	10/15/59	E. ABOL	9-30-59	H. Hamann	10-6-59
			TRACED BY	DATE	SCALE 1/2" = 1'-0"	
APPROVED						
CHIEF DRAFTSMAN						DATE
[Signature]						10/20/59
DISTR. STRUCT. ENGR.						DATE